


PLANTA	NIVEL	SUP. CUB	FOT	
			SUP. SEMI	SUP. TOTAL
PB	0,00			
1°	3,60	132,00	13,20	138,60
2°	6,40	132,00	13,20	138,60
3°	9,20	132,00	13,20	138,60
4°	12,00	132,00	13,20	138,60
5°	14,80	132,00	13,20	138,60
6°	17,60	132,00	13,20	138,60
7°	20,40			
8°	25,40			
TOTAL		792,00	40,00	832,00

Marcelo Pazos  
Federico Urdampilleta  
arquitectos

**TIPOLOGÍA: MONOAMBIENTES**  
**PLANTA TIPO**

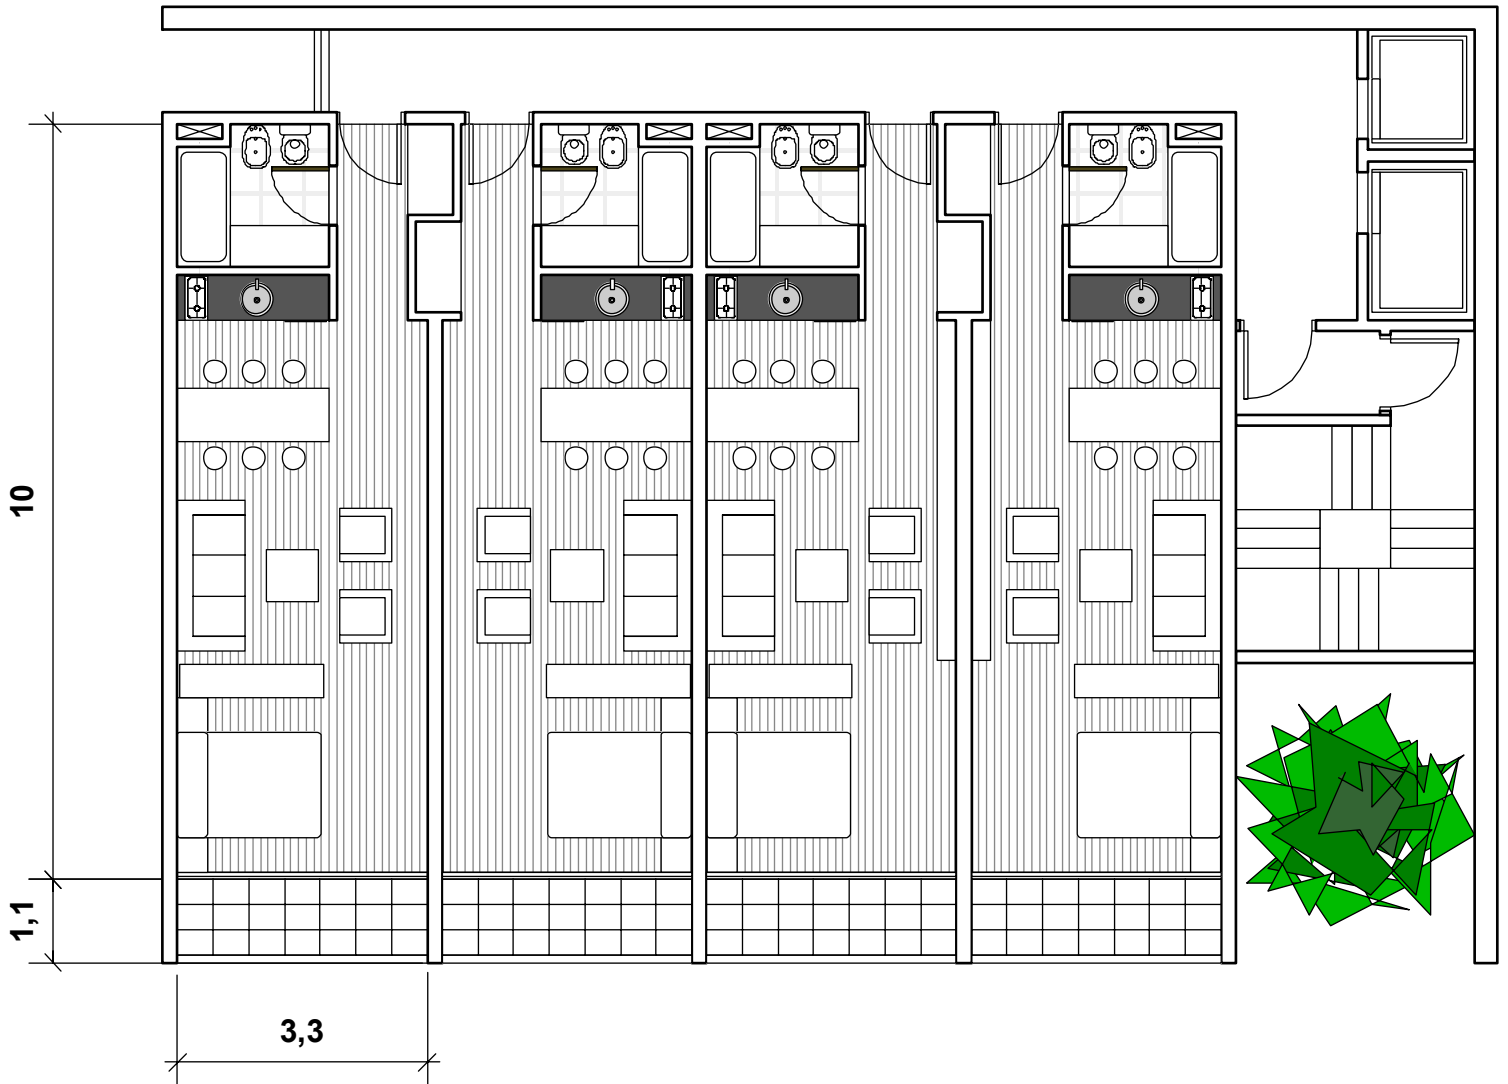

**CANTIDAD DE PLANTAS TIPO: 6**  
**UNIDADES X PLANTA: 4**  
**TOTAL UNIDADES: 26 (6 X 4 + 2)**

**SUPERFICIE CUBIERTA X UNIDAD: 32,90 M2**  
**SUPERFICIE SEMICUBIERTA: 3,60 M2**  
**SUPERFICIE COMPUTABLE X UNIDAD: 34,70 M2**

ESCALA 1:100

